


Section 25 Pipe

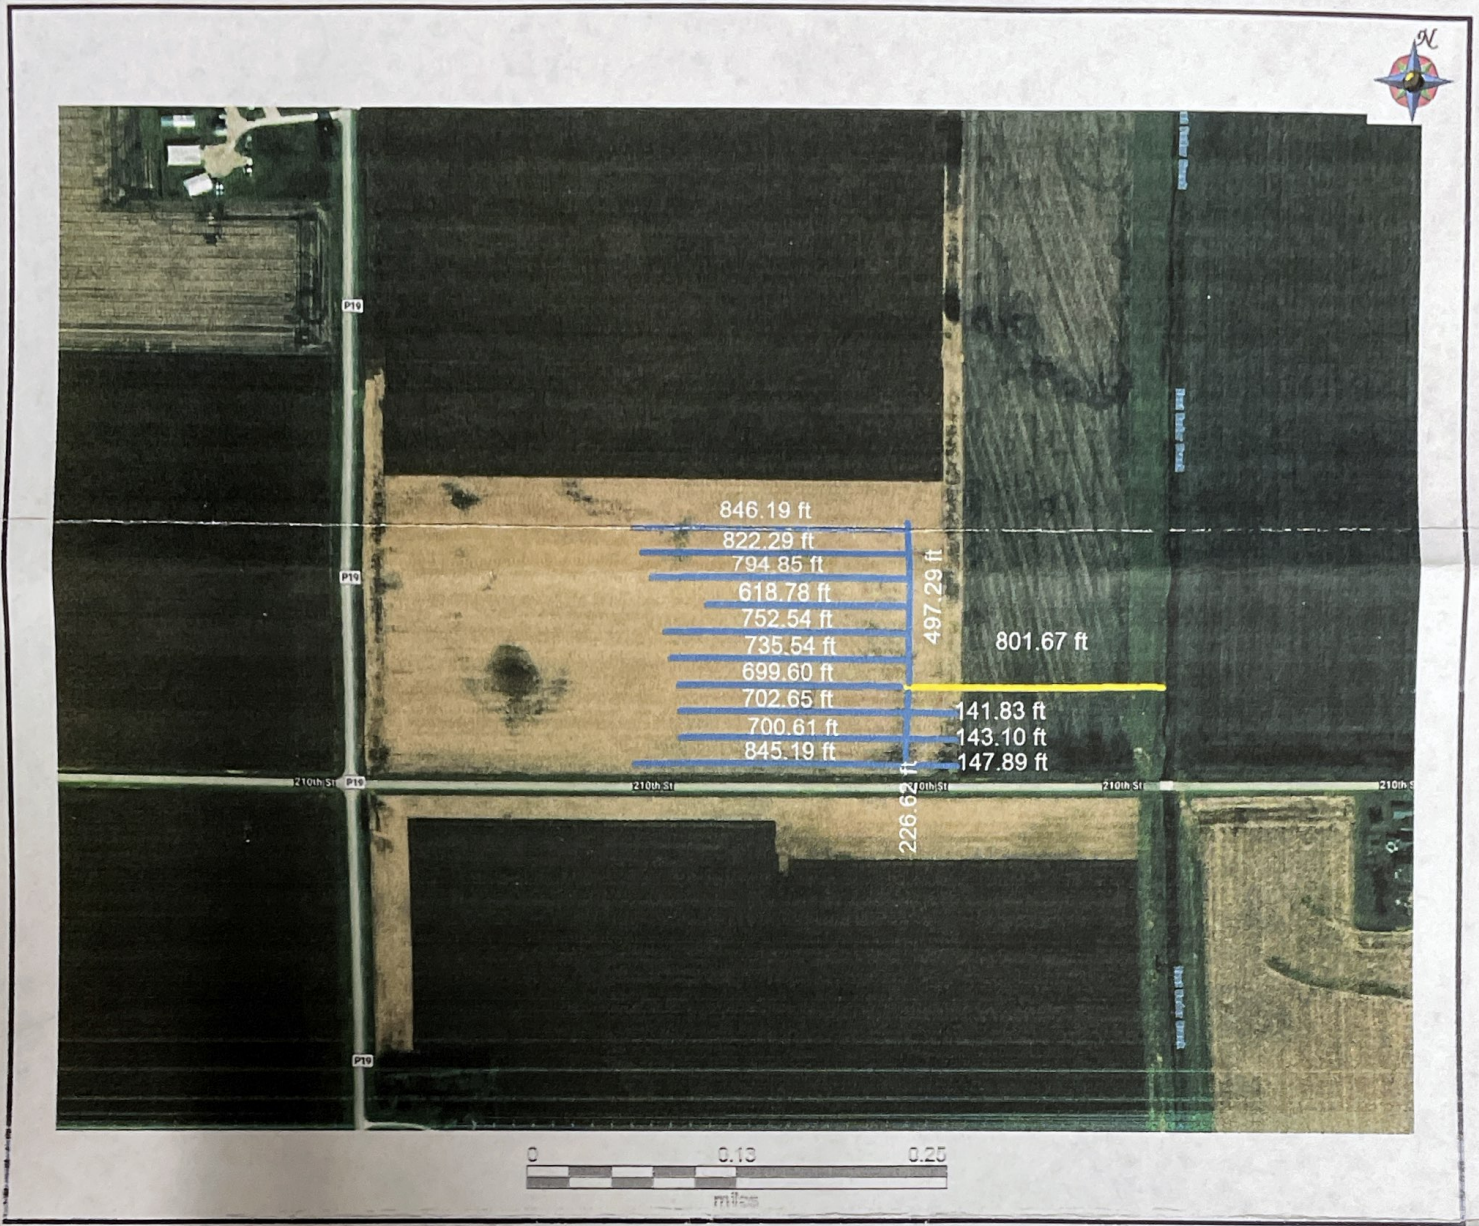

C. Doster

Client: Tom Carlson
 Farm Lincoln Township
 Field: Section 25
 Name: Drainage - Completed

■ 5" Tile 8681.57 ft
 ■ 8" Flex 801.67 ft

